




UNSHINAGH
WIND FARM

Figure 1.3

INFRASTRUCTURE LAYOUT

THE LAND & PROPERTY SERVICES INTELLECTUAL PROPERTY IS CROWN COPYRIGHT AND IS REPRODUCED WITH THE PERMISSION OF LAND & PROPERTY SERVICES UNDER DELEGATED AUTHORITY FROM THE CONTROLLER OF HIS MAJESTY'S STATIONERY OFFICE. © CROWN COPYRIGHT AND DATABASE RIGHT 2026 LICENCE NO. 242.

- KEY
- PLANNING APPLICATION BOUNDARY
 - LAND UNDER APPLICANTS CONTROL
 - LAND NOT INCLUDED
 - WIND TURBINE LOCATION
 - TURBINE MICROSITING
 - NEW SITE TRACKS
 - WATERCOURSE CROSSING
 - CRANE HARDSTANDING AREA
 - PERMANENT
 - TEMPORARY
 - TEMPORARY CONSTRUCTION COMPOUND
 - ENERGY STORAGE COMPOUND
 - TEMPORARY ENABLING WORKS COMPOUND
 - WATERLESS WHEEL WASH
 - CONTROL BUILDING & SUBSTATION COMPOUND WITH PERMANENT HARDSTANDING AREA
 - SITE ENTRANCE LOCATION
 - FORESTRY TO BE REMOVED

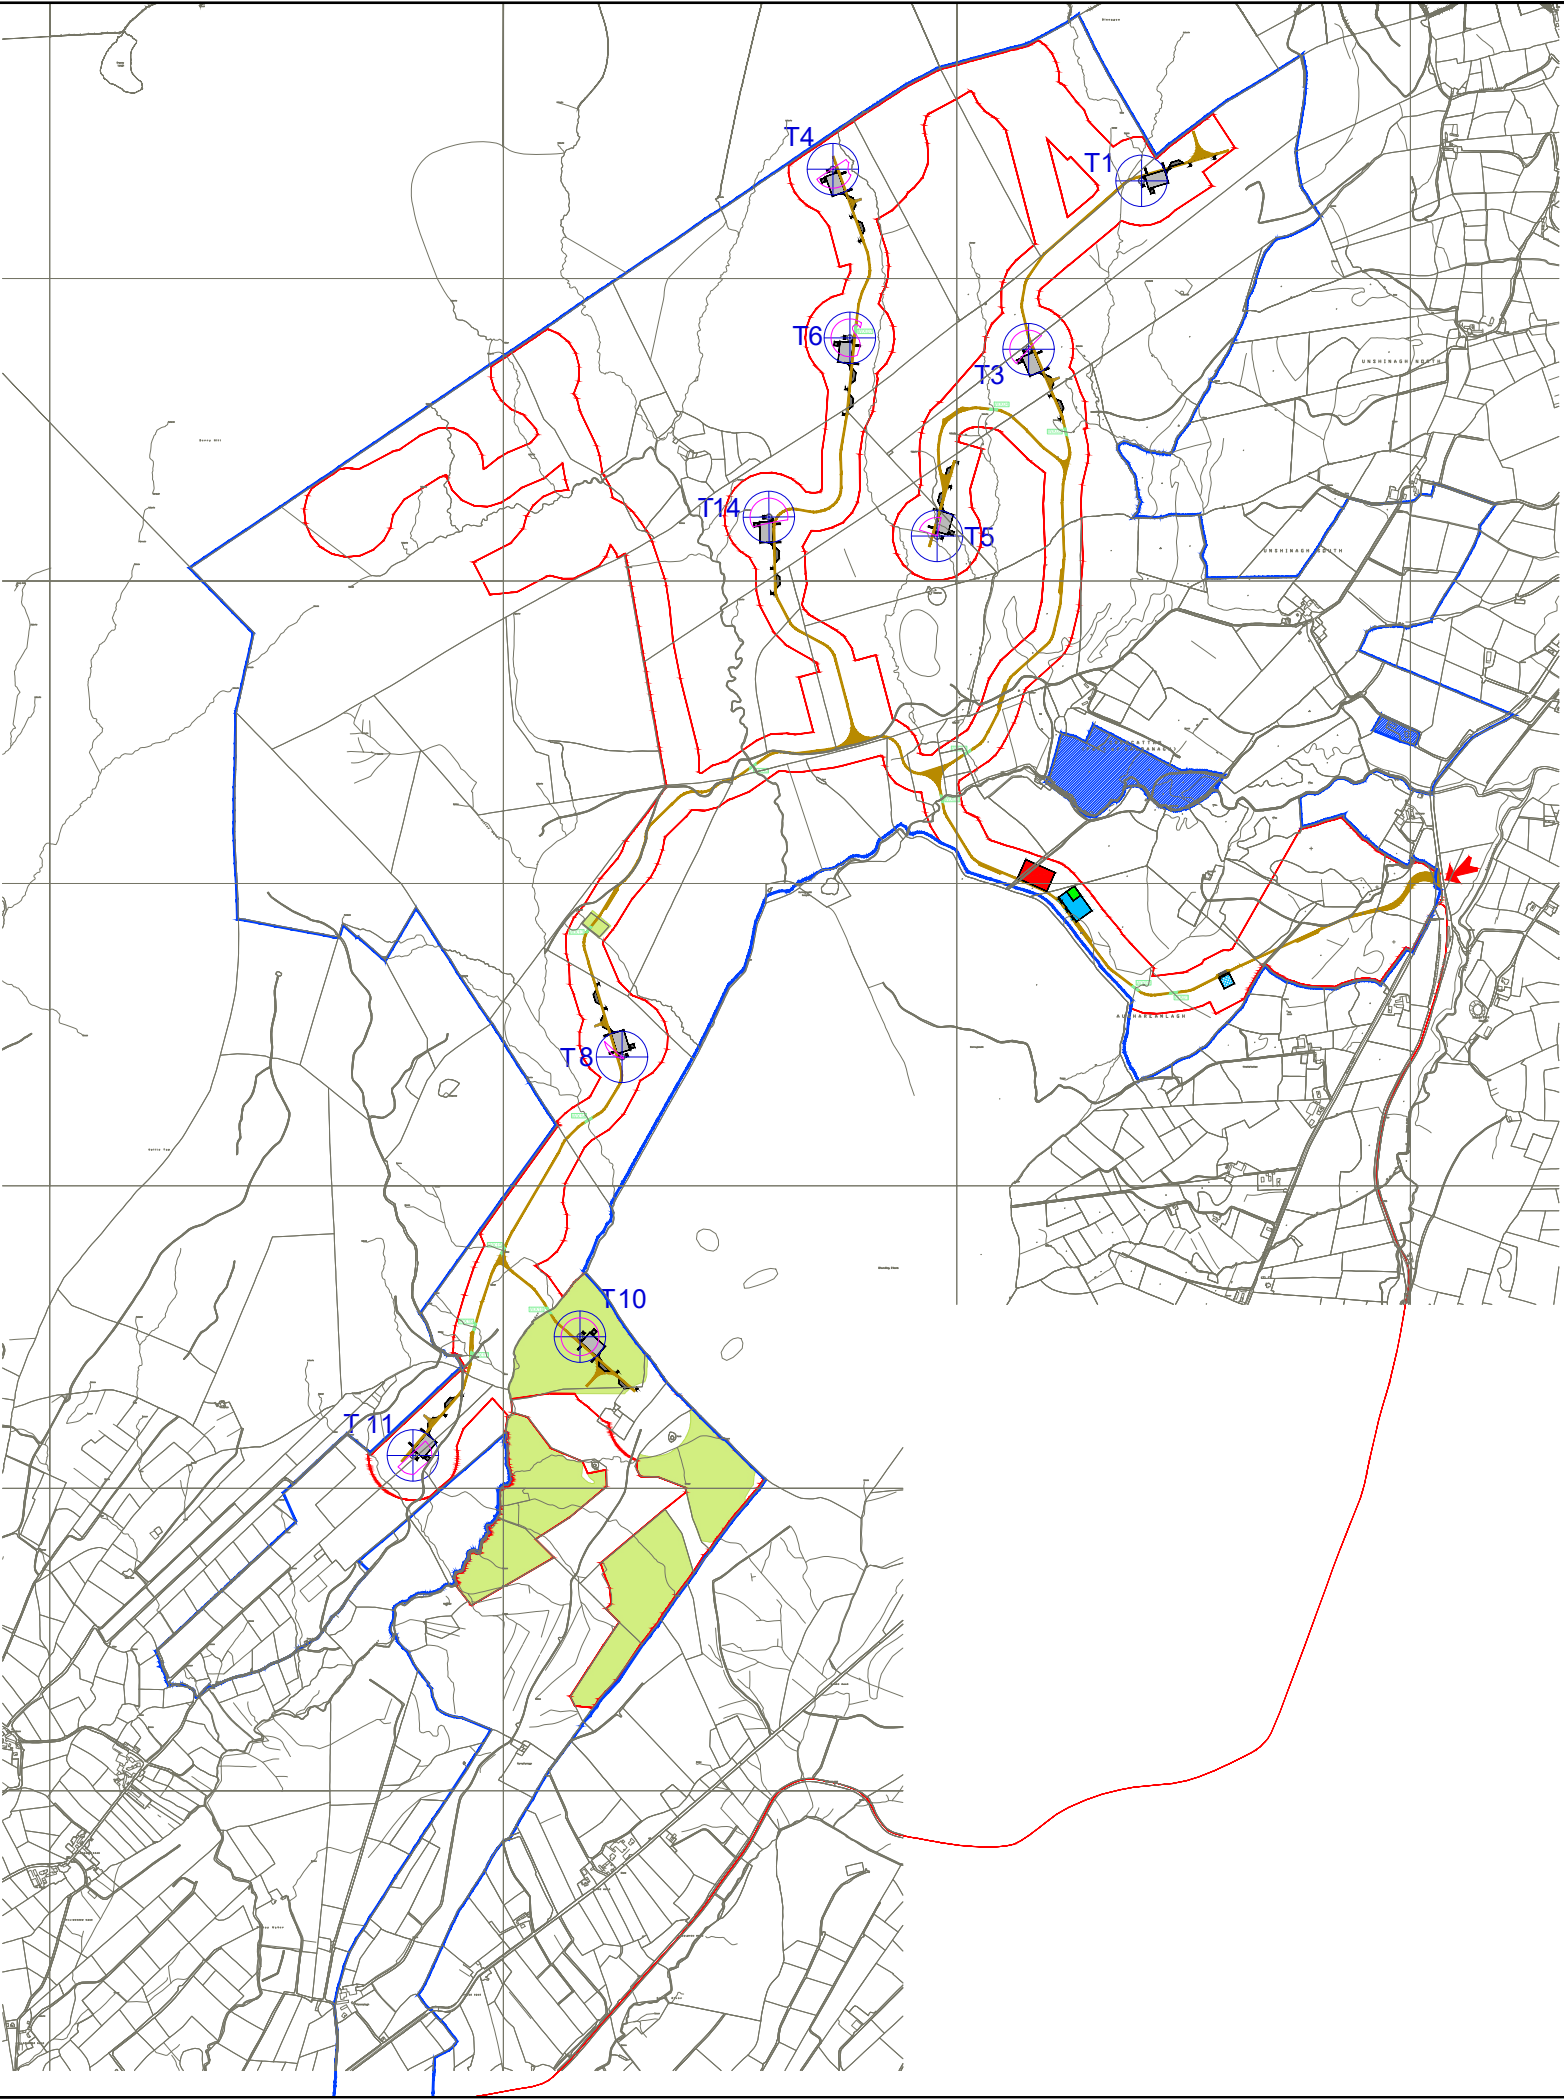

LAYOUT DWG N/A T-LAYOUT NO. PNIRUNS034

DRAWING NUMBER 04291-RES-LAY-DR-PE-001 REV 6

SCALE - AS SHOWN @ A3

ENVIRONMENTAL STATEMENT
(FEI) 2026

THIS DRAWING IS THE PROPERTY OF RENEWABLE ENERGY SYSTEMS LTD. AND NO REPRODUCTION MAY BE MADE IN WHOLE OR IN PART WITHOUT PERMISSION