

11

Traffic & Transport

Technical Appendix 11.1: Delivery Analysis



KEY

- EXISTING ROAD/TRACK SURFACE
- OVERRUN (HIGHWAY)
- OVERRUN (3rd PARTY)
- STREET SIGN
- LAMPPOST
- VEHICLE PATH
- WHEEL EXTENTS (BLACK)
- BODY EXTENTS (GREEN)
- DELIVERY VEHICLE (BLACK)



NOTES

1. ALL VEHICLE DIMENSIONS SHOWN ARE APPROXIMATE AND BASED ON BEST AVAILABLE INFORMATION. CONFIRMATION FOLLOWING TURBINE AND HAULER SELECTION.
2. VEHICLE MODELS HAVE A ZERO FACTOR OF SAFETY.
3. STREET FURNITURE LOCATIONS APPROXIMATE AND BASED ON BEST AVAILABLE INFORMATION. CONFIRMATION OF PROXIMITY OF VEHICLE PATH INTENDED.
4. LAND TAKE IS APPROXIMATE AND INCLUDES OVERRUN, OVERSAIL AND TEMPORARY WORKS.



**DETAIL 1
SHEET 2 OF 8**

2	CT	AM	SM	2021-11-02	PROFILE REVISED	
1	CT	AM	SM	2021-09-09	FILE NEW	
PURPOSE		DESIGN	CHD	APPS	DATE	REVISION NOTES
SCALE		PRELIMINARY	OS	NI	PROJECTION	
LAYOUT DRAWING		N/A	SATUR	N/A		
PROJECT TITLE		N/A	FLAYOUT NO	N/A		

DRAWING TITLE
UNSHINAGH
WIND FARM
SWEPT PATH ANALYSIS
V136

RES ENGINEERING
04291-RES-ACC-DR-LO-003
2


BEAUFORT COURT,
KINGS LANGLEY,

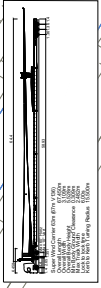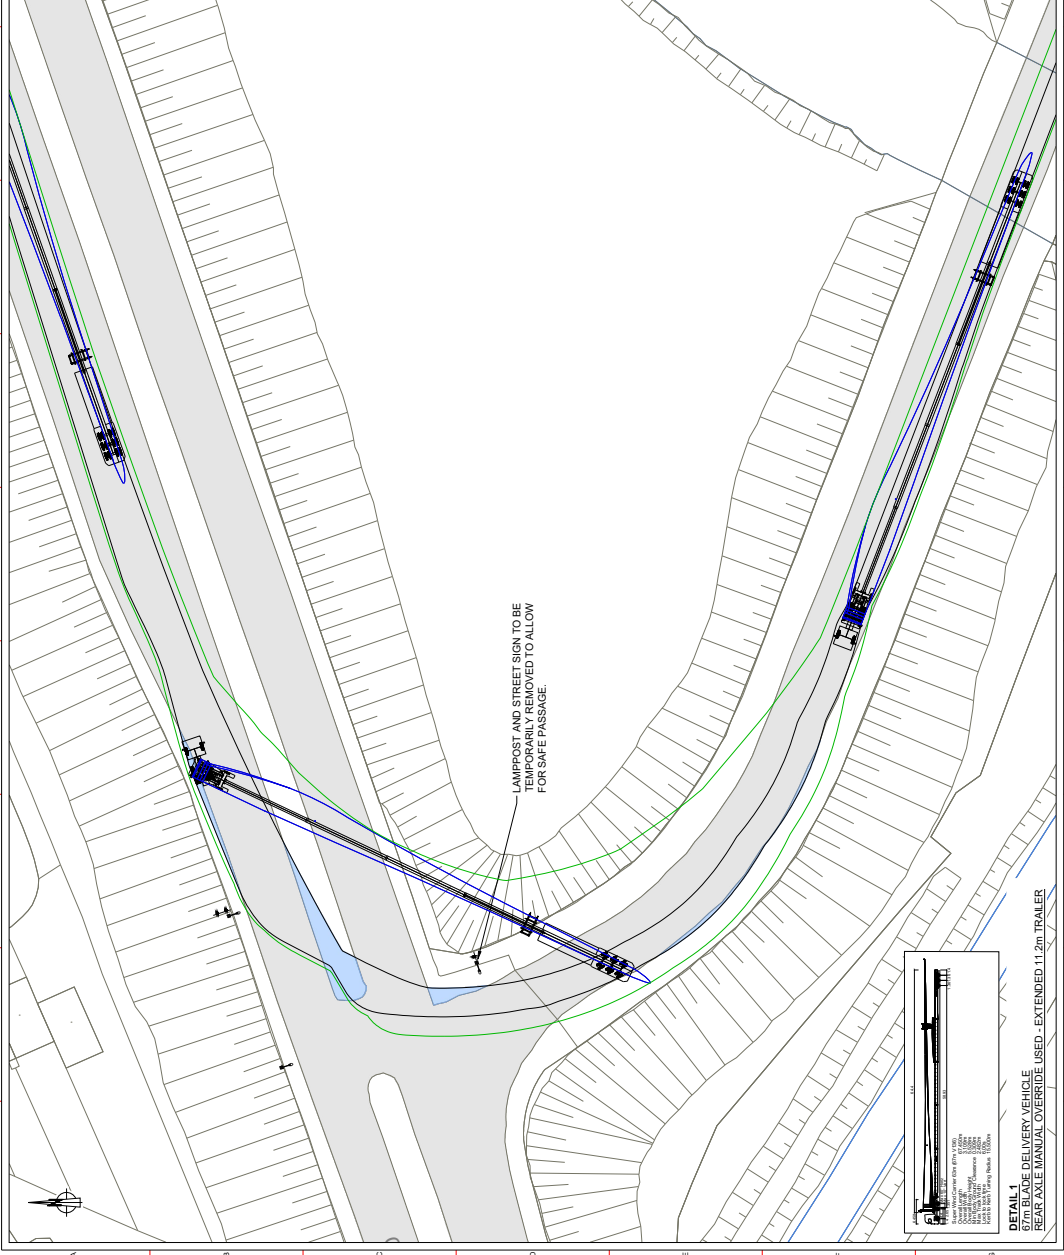

**DETAIL 1
REAR AXLE MANUAL OVERRIDE USED - EXTENDED 11.2m TRAILER**

TOPOGRAPHICAL DATA SUPPLIED BY 360 SURVEYS DATE 11/2020.

- KEY**
- LAND TAKE (NO VEHICLE BUFFER)
 - EXISTING ROAD/TRACK SURFACE
 - OVERRUN (HIGHWAY)
 - OVERRUN (3rd PARTY)
 - GATE
 - FENCE
 - VEHICLE PATH

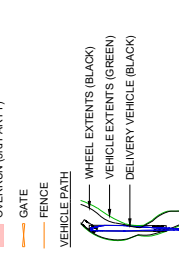

- NOTES**
1. ALL VEHICLE DIMENSIONS SHOWN ARE INDICATIVE ONLY AND SUBJECT TO VARIATION DEPENDING ON TURBINE AND HAULER SELECTION.
 2. VEHICLE MODELS HAVE A ZERO FACTOR OF SAFETY.
 3. LAND TAKE IS APPROXIMATE AND INCLUDES OVERRUN, OVERSALL AND TEMPORARY WORKS.
 4. TOPOGRAPHICAL SURVEY DATA FOR DETAIL 2 IS SUPPLIED BY 360 SURVEYS, DATE NOVEMBER, 2020.

DETAIL 2
SHEET 3 OF 8


2	CT	AM	EM	2021-11-02	PROJFILE REVISED
1	CT	AM	EM	2021-09-08	FILE NEW
SHEET/DRAWING CHNO		APPD	DATE	REVISION NOTES	
PURPOSE		PROJECTION		OS NI	
SCALE		1500	@A3	SAYUM	N/A
LAYOUT DRAWING		N/A	LAYOUT NO	N/A	
PROJECT TITLE					
UNSHINAGH WIND FARM					
DRAWING TITLE					
SWEEP PATH ANALYSIS V136					

RES DRAWING NUMBER: 04291-RES-ACC-DR-LO-003
 REV: 2






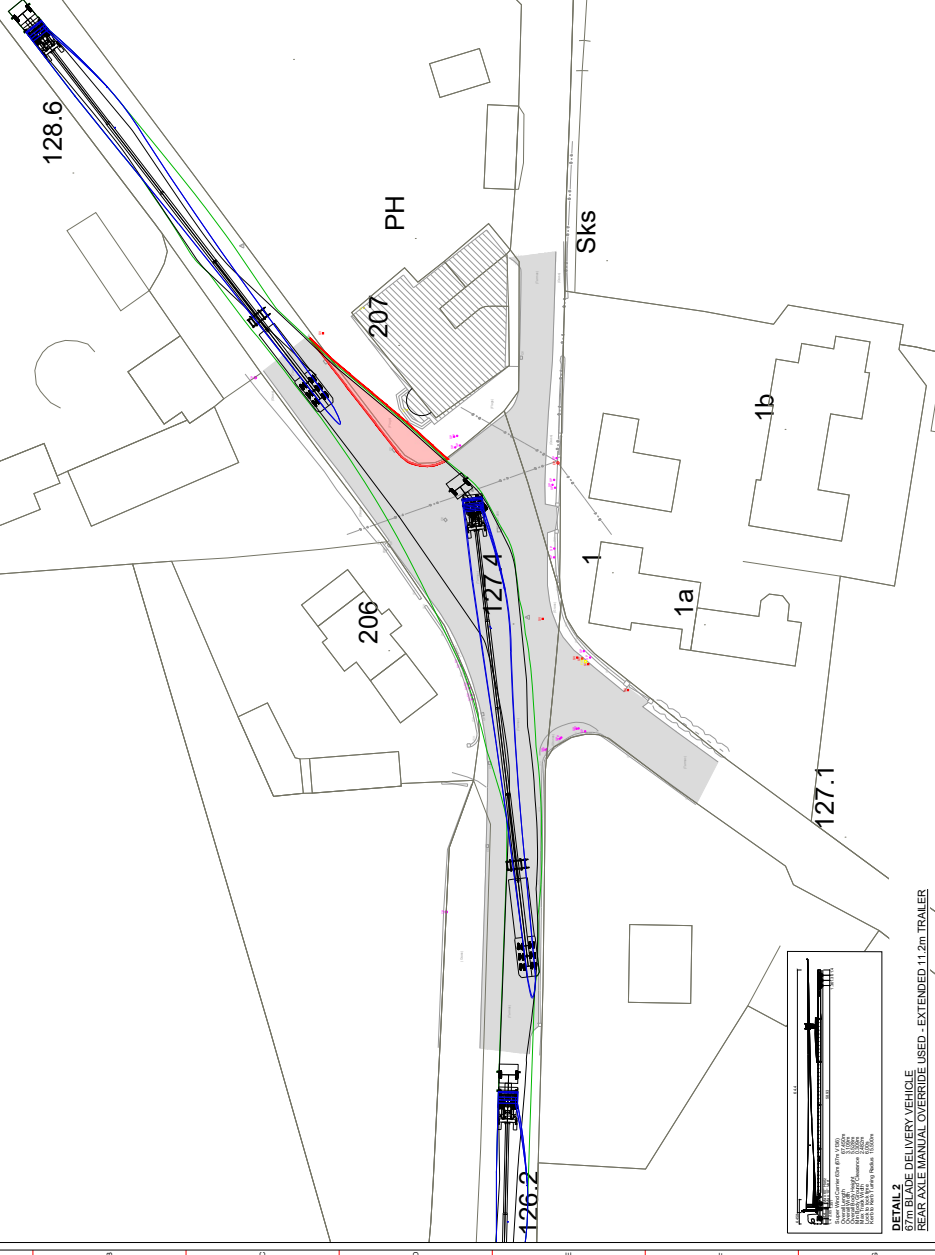





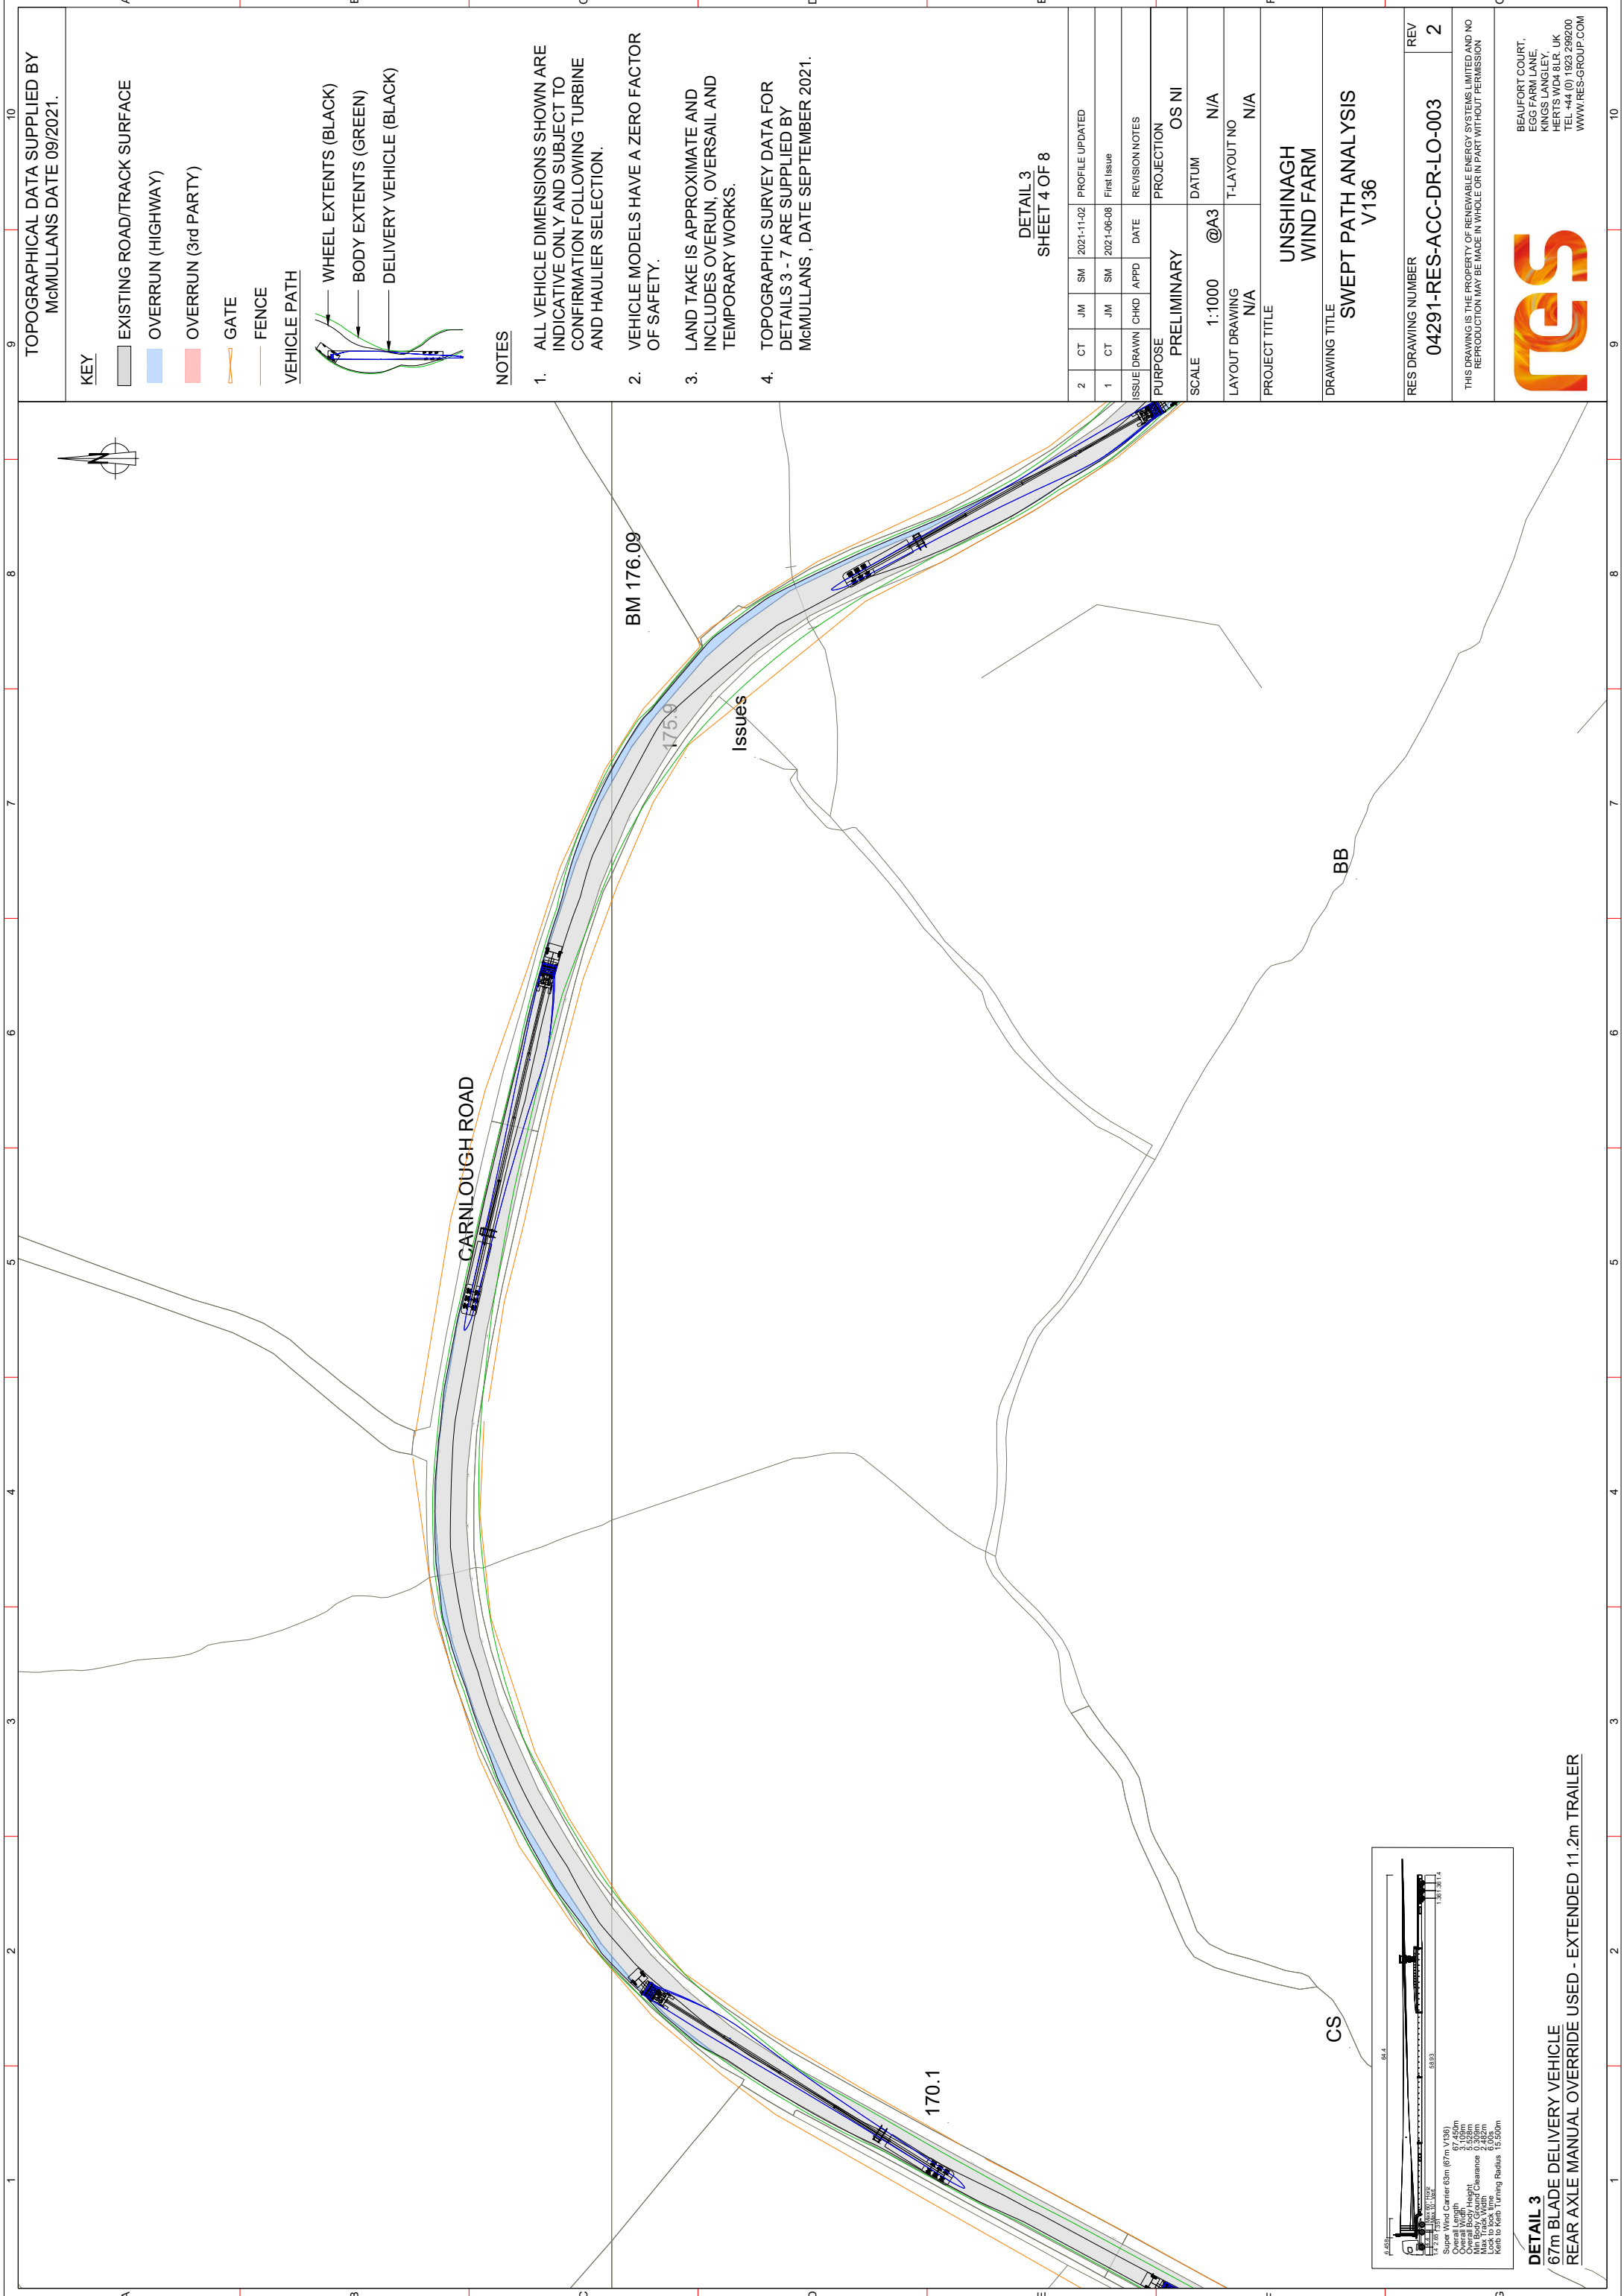


TOPOGRAPHICAL DATA SUPPLIED BY
McMULLANS DATE 09/2021.

KEY

- EXISTING ROAD/TRACK SURFACE
- OVERRUN (HIGHWAY)
- OVERRUN (3rd PARTY)
- GATE
- FENCE

VEHICLE PATH

- WHEEL EXTENTS (BLACK)
- BODY EXTENTS (GREEN)
- DELIVERY VEHICLE (BLACK)

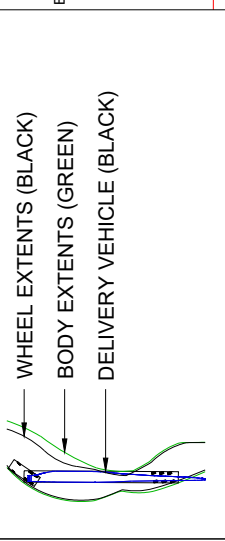

- NOTES**
1. ALL VEHICLE DIMENSIONS SHOWN ARE INDICATIVE ONLY AND SUBJECT TO CONFIRMATION FOLLOWING TURBINE AND HAULIER SELECTION.
 2. VEHICLE MODELS HAVE A ZERO FACTOR OF SAFETY.
 3. LAND TAKE IS APPROXIMATE AND INCLUDES OVERRUN, OVERSAIL AND TEMPORARY WORKS.
 4. TOPOGRAPHIC SURVEY DATA FOR DETAILS 3 - 7 ARE SUPPLIED BY McMULLANS , DATE SEPTEMBER 2021.

DETAIL 3
SHEET 4 OF 8


CT	JM	SM	2021-11-02	PROFILE UPDATED
1	JM	SM	2021-06-08	First Issue
ISSUE DRAWN	CHKD	APPD	DATE	REVISION NOTES

PURPOSE	PRELIMINARY	PROJECTION	OS NI
SCALE	1:1000 @A3	DATUM	N/A
LAYOUT DRAWING	N/A	T-LAYOUT NO	N/A
PROJECT TITLE	UNSHINAGH WIND FARM		

DRAWING TITLE
SWEPT PATH ANALYSIS V136

RES DRAWING NUMBER	04291-RES-ACC-DR-LO-003	REV	2
--------------------	-------------------------	-----	---

THIS DRAWING IS THE PROPERTY OF RENEWABLE ENERGY SYSTEMS LIMITED AND NO REPRODUCTION MAY BE MADE IN WHOLE OR IN PART WITHOUT PERMISSION

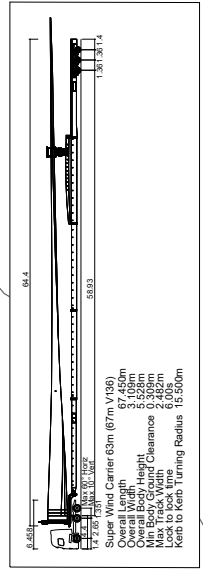

DETAIL 3
 67m BLADE DELIVERY VEHICLE
 REAR AXLE MANUAL OVERRIDE USED - EXTENDED 11.2m TRAILER

TOPOGRAPHICAL DATA SUPPLIED BY
McMULLANS DATE 09/2021.

KEY

- EXISTING ROAD/TRACK SURFACE
- OVERRUN (HIGHWAY)
- OVERRUN (3rd PARTY)
- GATE
- FENCE
- VEHICLE PATH
- WHEEL EXTENTS (BLACK)
- BODY EXTENTS (GREEN)
- DELIVERY VEHICLE (BLACK)

NOTES

- ALL VEHICLE DIMENSIONS SHOWN ARE INDICATIVE ONLY AND SUBJECT TO CONFIRMATION FOLLOWING TURBINE AND HAULIER SELECTION.
- VEHICLE MODELS HAVE A ZERO FACTOR OF SAFETY.
- LAND TAKE IS APPROXIMATE AND INCLUDES OVERRUN, OVERSAIL AND TEMPORARY WORKS.
- TOPOGRAPHIC SURVEY DATA FOR DETAILS 3 - 7 ARE SUPPLIED BY McMULLANS , DATE SEPTEMBER 2021.


DETAIL 4
SHEET 5 OF 8


2	CT	JM	SM	2021-11-02	PROFILE UPDATED
1	CT	JM	SM	2021-06-08	First Issue
	ISSUE DRAWN	CHKD	APPD	DATE	REVISION NOTES
PURPOSE PRELIMINARY					
PROJECTION OS NI					
SCALE 1:750 @A3					
DATUM N/A					
LAYOUT DRAWING N/A					
T-LAYOUT NO N/A					
PROJECT TITLE UNSHINAGH WIND FARM					
DRAWING TITLE SWEPT PATH ANALYSIS V136					
RES DRAWING NUMBER 04291-RES-ACC-DR-LO-003					
REV 2					

THIS DRAWING IS THE PROPERTY OF RENEWABLE ENERGY SYSTEMS LIMITED AND NO REPRODUCTION MAY BE MADE IN WHOLE OR IN PART WITHOUT PERMISSION

RES

BEAUFORT COURT,
EGG FARM LANE,
KINGS LANGLEY,
HERTS WD4 8LR, UK
TEL +44 (0) 1923 299200
WWW.RES-GROUP.COM

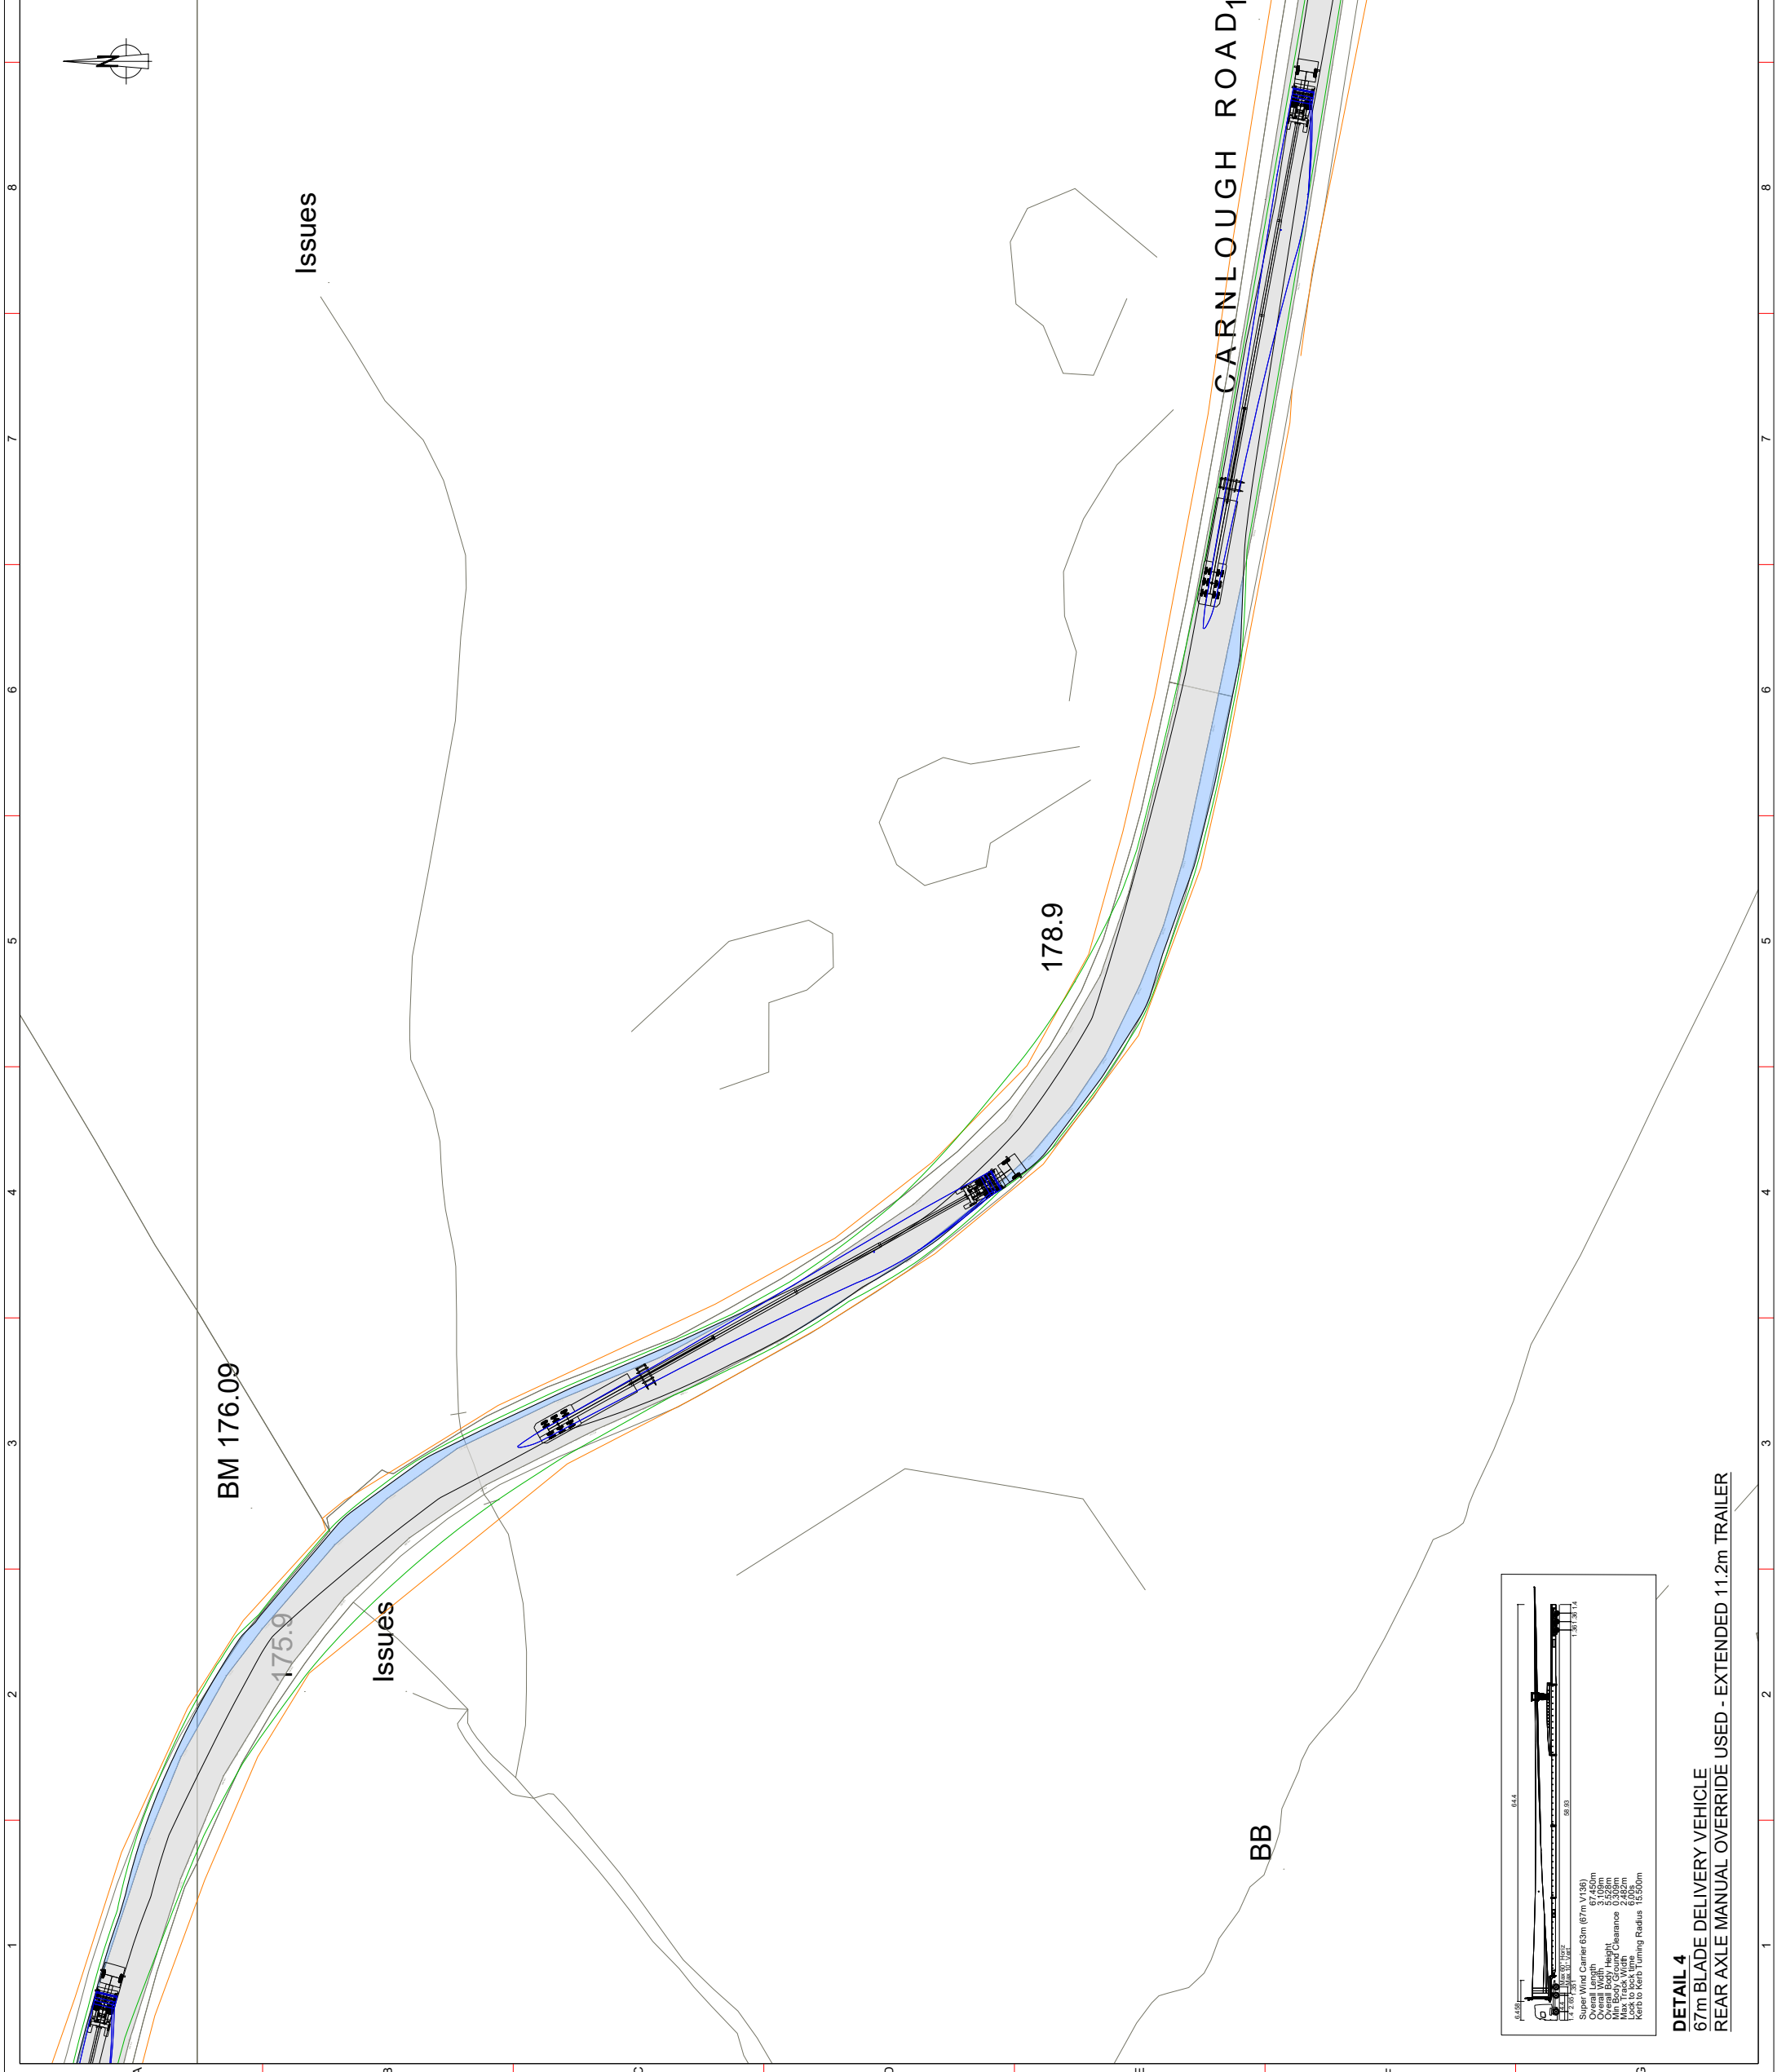

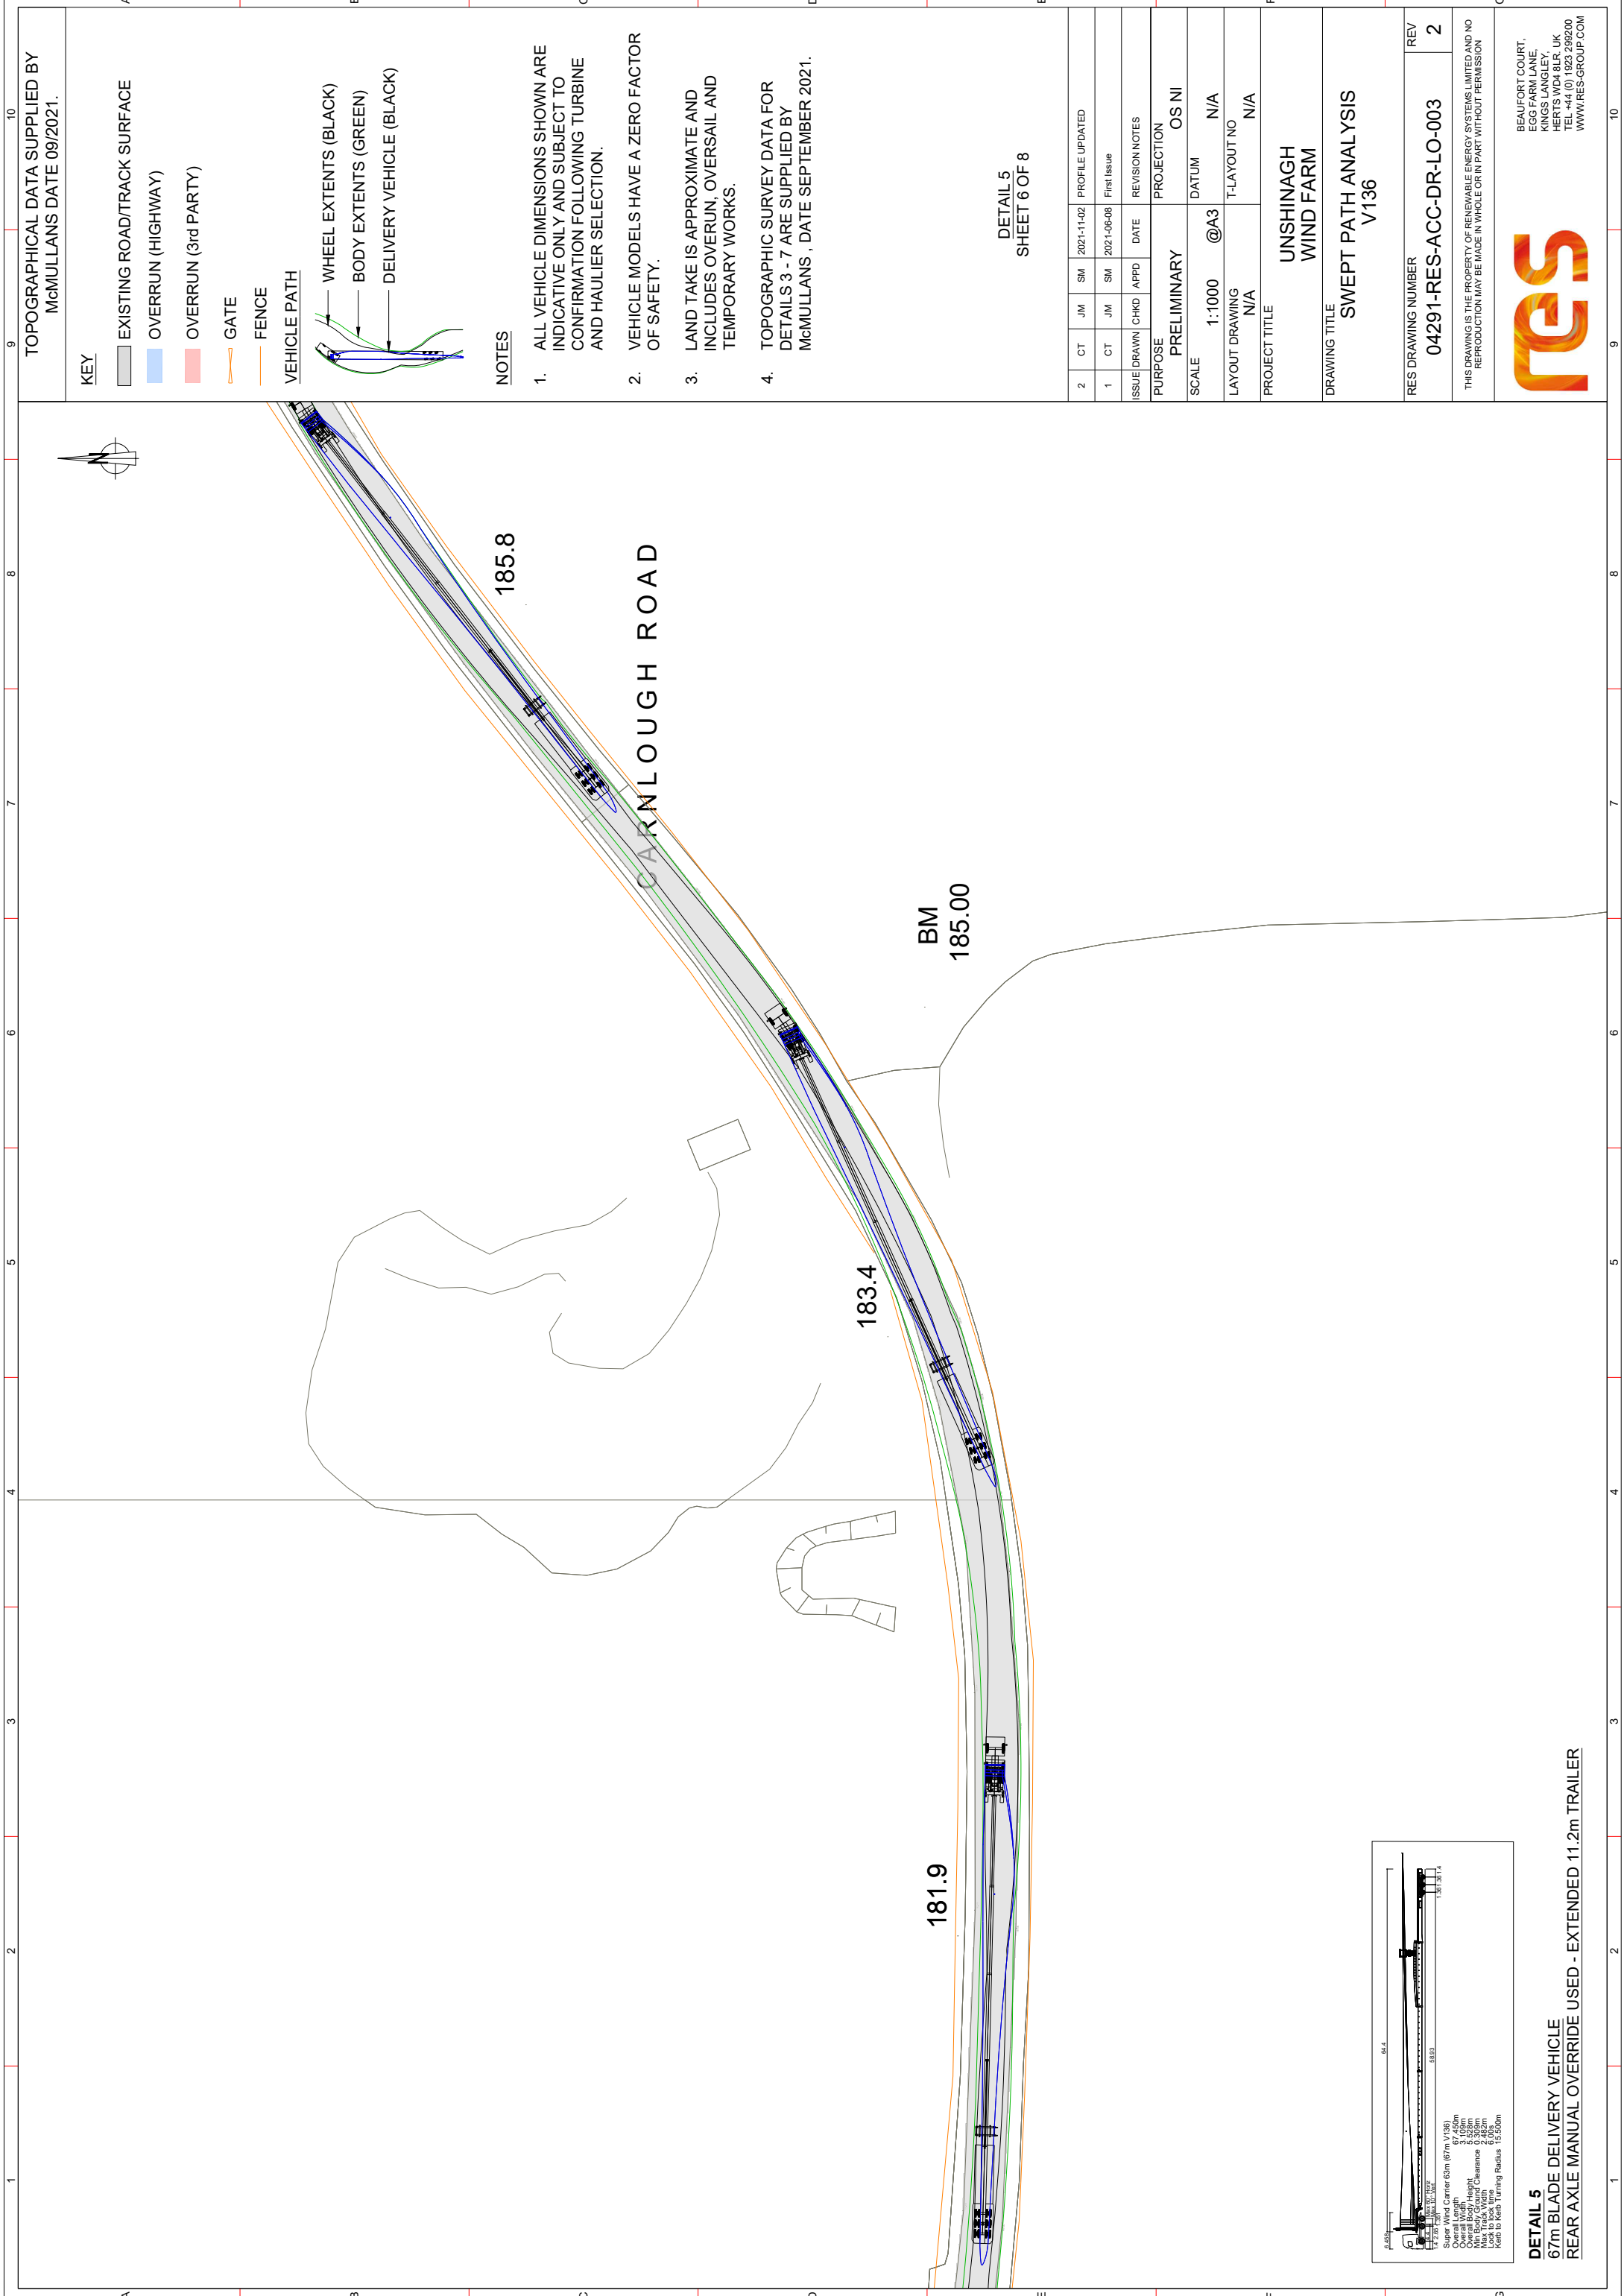

TOPOGRAPHICAL DATA SUPPLIED BY
McMULLANS DATE 09/2021.

KEY

- EXISTING ROAD/TRACK SURFACE
- OVERRUN (HIGHWAY)
- OVERRUN (3rd PARTY)
- GATE
- FENCE

VEHICLE PATH

- WHEEL EXTENTS (BLACK)
- BODY EXTENTS (GREEN)
- DELIVERY VEHICLE (BLACK)

NOTES

1. ALL VEHICLE DIMENSIONS SHOWN ARE INDICATIVE ONLY AND SUBJECT TO CONFIRMATION FOLLOWING TURBINE AND HAULIER SELECTION.
2. VEHICLE MODELS HAVE A ZERO FACTOR OF SAFETY.
3. LAND TAKE IS APPROXIMATE AND INCLUDES OVERRUN, OVERSAIL AND TEMPORARY WORKS.
4. TOPOGRAPHIC SURVEY DATA FOR DETAILS 3 - 7 ARE SUPPLIED BY McMULLANS , DATE SEPTEMBER 2021.

DETAIL 5
SHEET 6 OF 8

CT	JM	SM	2021-11-02	PROFILE UPDATED
1	JM	SM	2021-06-08	First Issue
ISSUE DRAWN	CHKD	APPD	DATE	REVISION NOTES

PURPOSE
PRELIMINARY
PROJECTION OS NI

SCALE
1:1000 @A3
DATUM N/A

LAYOUT DRAWING
N/A
T-LAYOUT NO N/A

PROJECT TITLE
UNSHINAGH
WIND FARM

DRAWING TITLE
SWEPT PATH ANALYSIS
V136


RES DRAWING NUMBER
04291-RES-ACC-DR-LO-003

REV
2

THIS DRAWING IS THE PROPERTY OF RENEWABLE ENERGY SYSTEMS LIMITED AND NO REPRODUCTION MAY BE MADE IN WHOLE OR IN PART WITHOUT PERMISSION



BEAUFORT COURT,
EGG FARM LANE,
KINGS LANGLEY,
HERTS WD4 8LR, UK
TEL +44 (0) 1923 299200
WWW.RES-GROUP.COM

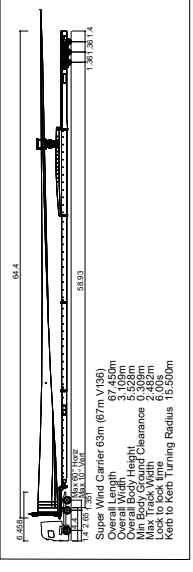

DETAIL 5
67m BLADE DELIVERY VEHICLE
REAR AXLE MANUAL OVERRIDE USED - EXTENDED 11.2m TRAILER

TOPOGRAPHICAL DATA SUPPLIED BY McMULLANS DATE 09/2021.

KEY

- EXISTING ROAD/TRACK SURFACE
- OVERRUN (HIGHWAY)
- OVERRUN (3rd PARTY)
- GATE
- FENCE

VEHICLE PATH

- WHEEL EXTENTS (BLACK)
- BODY EXTENTS (GREEN)
- DELIVERY VEHICLE (BLACK)

NOTES

- ALL VEHICLE DIMENSIONS SHOWN ARE INDICATIVE ONLY AND SUBJECT TO CONFIRMATION FOLLOWING TURBINE AND HAULIER SELECTION.
- VEHICLE MODELS HAVE A ZERO FACTOR OF SAFETY.
- LAND TAKE IS APPROXIMATE AND INCLUDES OVERRUN, OVERSAIL AND TEMPORARY WORKS.
- TOPOGRAPHIC SURVEY DATA FOR DETAILS 3 - 7 ARE SUPPLIED BY McMULLANS, DATE SEPTEMBER 2021.



DETAIL 6 & 7
SHEET 7 OF 8

CT	JM	SM	2021-11-02	PROFILE UPDATED
1	JM	SM	2021-06-08	First Issue
ISSUE DRAWN	CHKD	APPD	DATE	REVISION NOTES
PURPOSE PRELIMINARY				
PROJECTION OS NI				
SCALE 1:750 @A3				
DATUM N/A				
LAYOUT DRAWING N/A				
T-LAYOUT NO N/A				
PROJECT TITLE UNSHINAGH WIND FARM				
DRAWING TITLE SWEEP PATH ANALYSIS V136				
RES DRAWING NUMBER 04291-RES-ACC-DR-LO-003				REV 2

THIS DRAWING IS THE PROPERTY OF RENEWABLE ENERGY SYSTEMS LIMITED AND NO REPRODUCTION MAY BE MADE IN WHOLE OR IN PART WITHOUT PERMISSION

RES

BEAUFORT COURT,
EGG FARM LANE,
KINGS LANGLEY,
HERTS WD4 8LR, UK
TEL: +44 (0) 1923 299200
WWW.RES-GROUP.COM

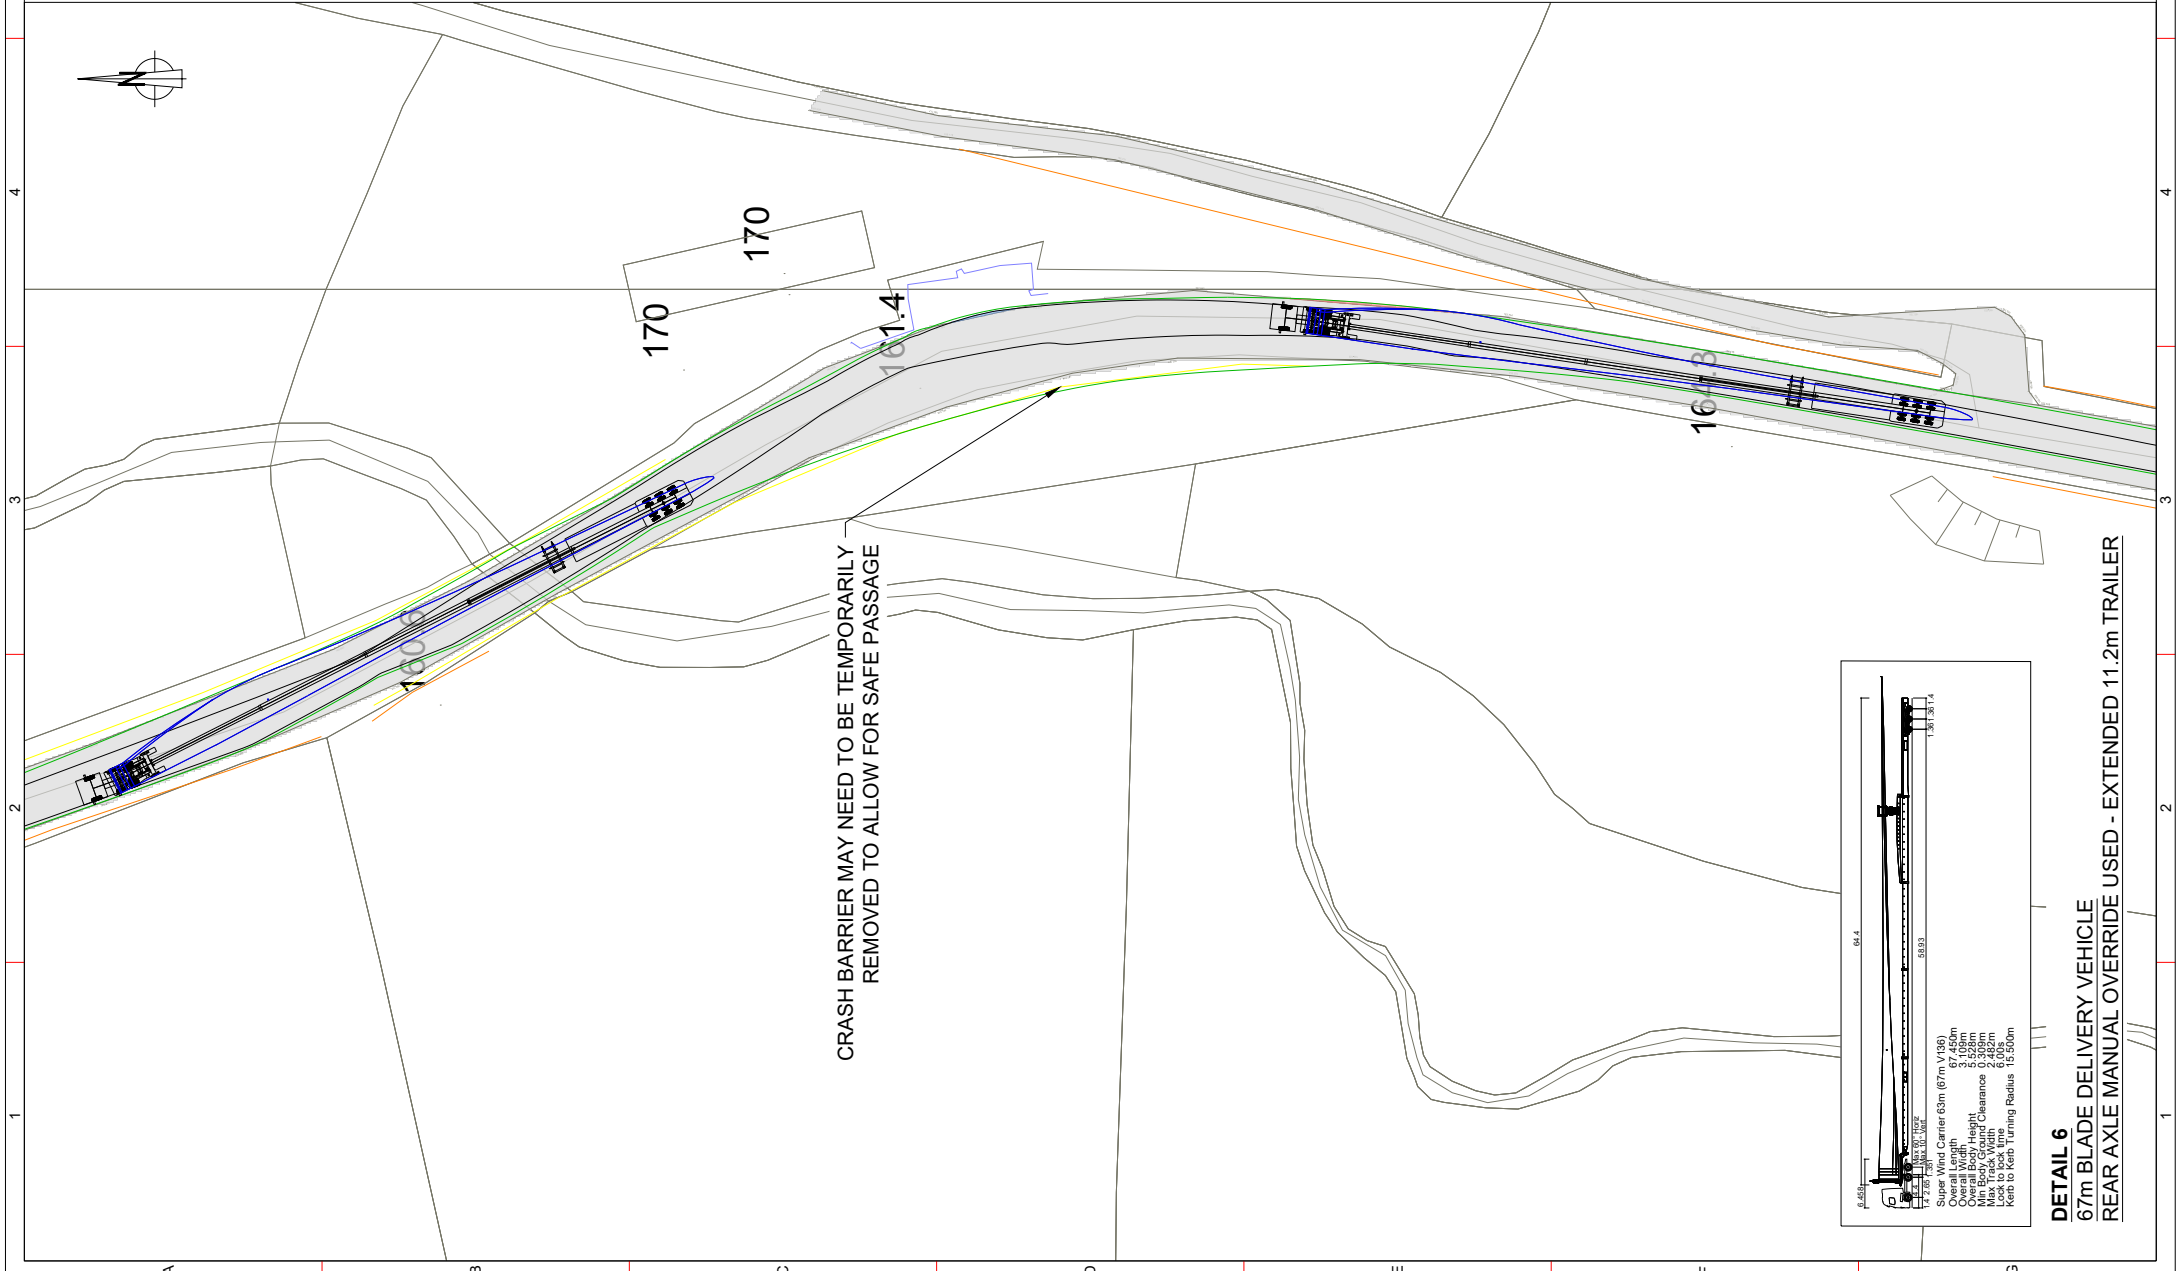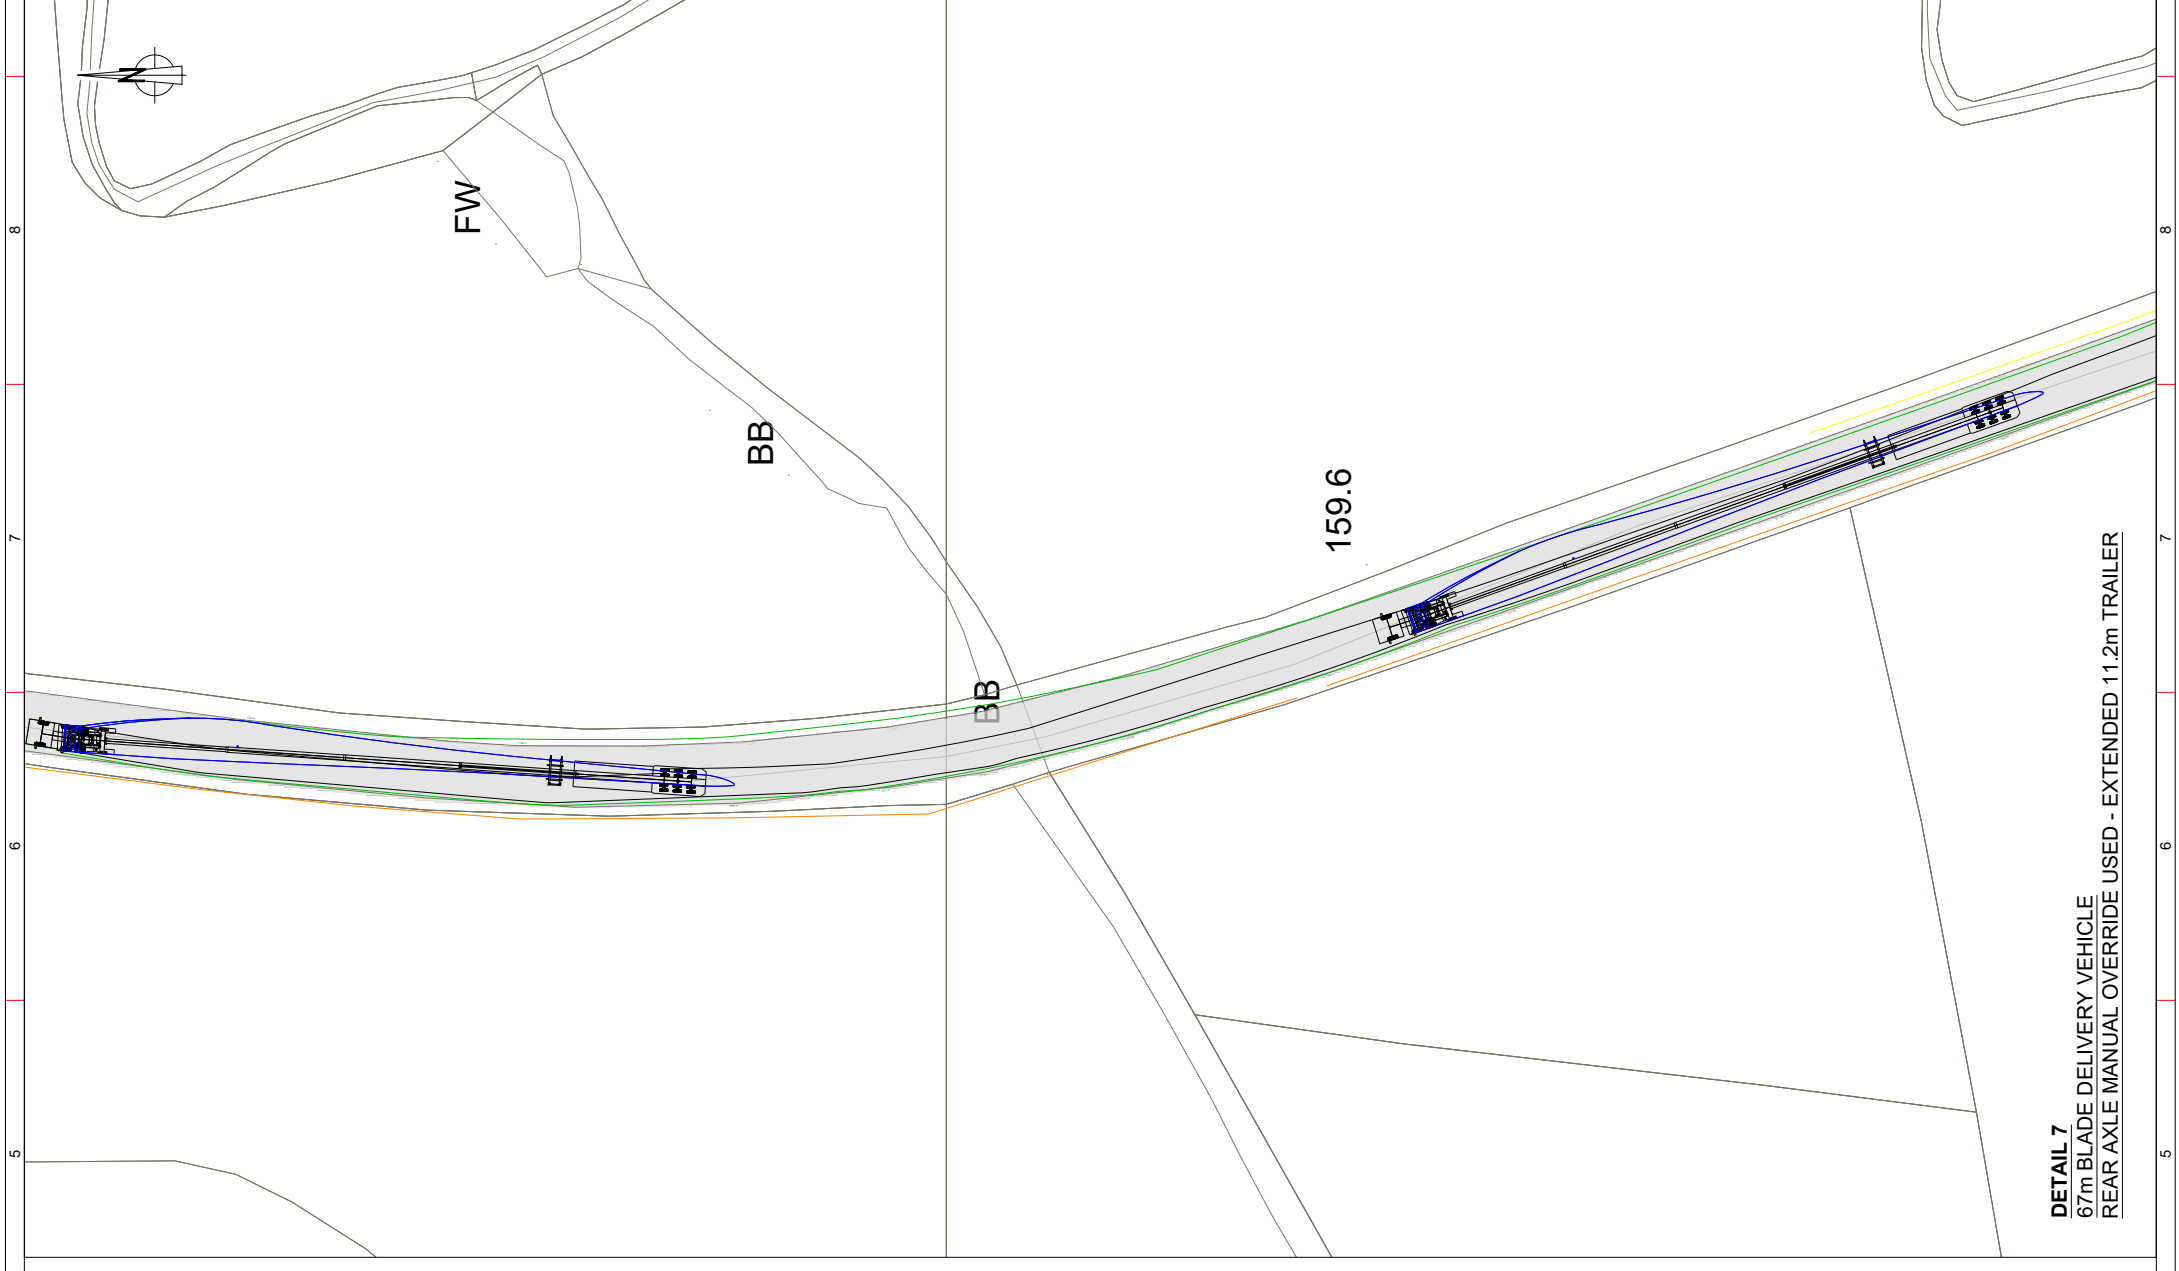


TOPOGRAPHICAL DATA SUPPLIED BY
360 SURVEYS DATE 11/2020.

KEY

- EXISTING ROAD/TRACK SURFACE
- PROPOSED SITE ACCESS TRACK

VEHICLE PATH

- WHEEL EXTENTS (BLACK)
- BODY EXTENTS (GREEN)
- DELIVERY VEHICLE (BLACK)

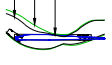

NOTES

1. ALL VEHICLE DIMENSIONS SHOWN ARE INDICATIVE ONLY AND SUBJECT TO CONFIRMATION FOLLOWING TURBINE AND HAULER SELECTION.
2. VEHICLE MODELS HAVE A ZERO FACTOR OF SAFETY.
3. LAND TAKE IS APPROXIMATE AND INCLUDES OVERLAP, OVERSAIL AND TEMPORARY WORKS.
4. TOPOGRAPHIC SURVEY DATA FOR THIS SITE BY 360 SURVEYS, DATE NOVEMBER 2020.

DETAIL 8
SHEET 8 OF 8

2	CT	AM	SM	2021-11-02	PROFILE DRAFTER	
1	CT	AM	SM	2021-09-08	FILE NAME	
PURPOSE		DESIGN/DRW	CHD	APPS	DATE	REVISION NOTES
PRELIMINARY		OS		NI		PROJECTION
SCALE		1:1000		@A3		GUTUM
LAYOUT DRAWING		N/A		N/A		FLAYOUT NO
PROJECT TITLE		N/A		N/A		N/A



DRAWING TITLE
UNSHINAGH WIND FARM
SWEPT PATH ANALYSIS
V136

RES DRAWING NUMBER
04291-RES-ACC-DR-LO-003
REV
2

THIS DRAWING IS THE PROPERTY OF RES AND WILL BE REPRODUCED OR TRANSMITTED IN ANY FORM OR BY ANY MEANS, WITHOUT PERMISSION IN WRITING FROM RES.



RES REPORT COURT,
KINGS LANGLEY,
MIDDLESEX, UK
TEL: +44 (0) 1882 509200
WWW.RES-UK.CO.UK

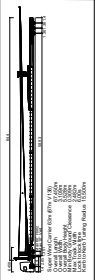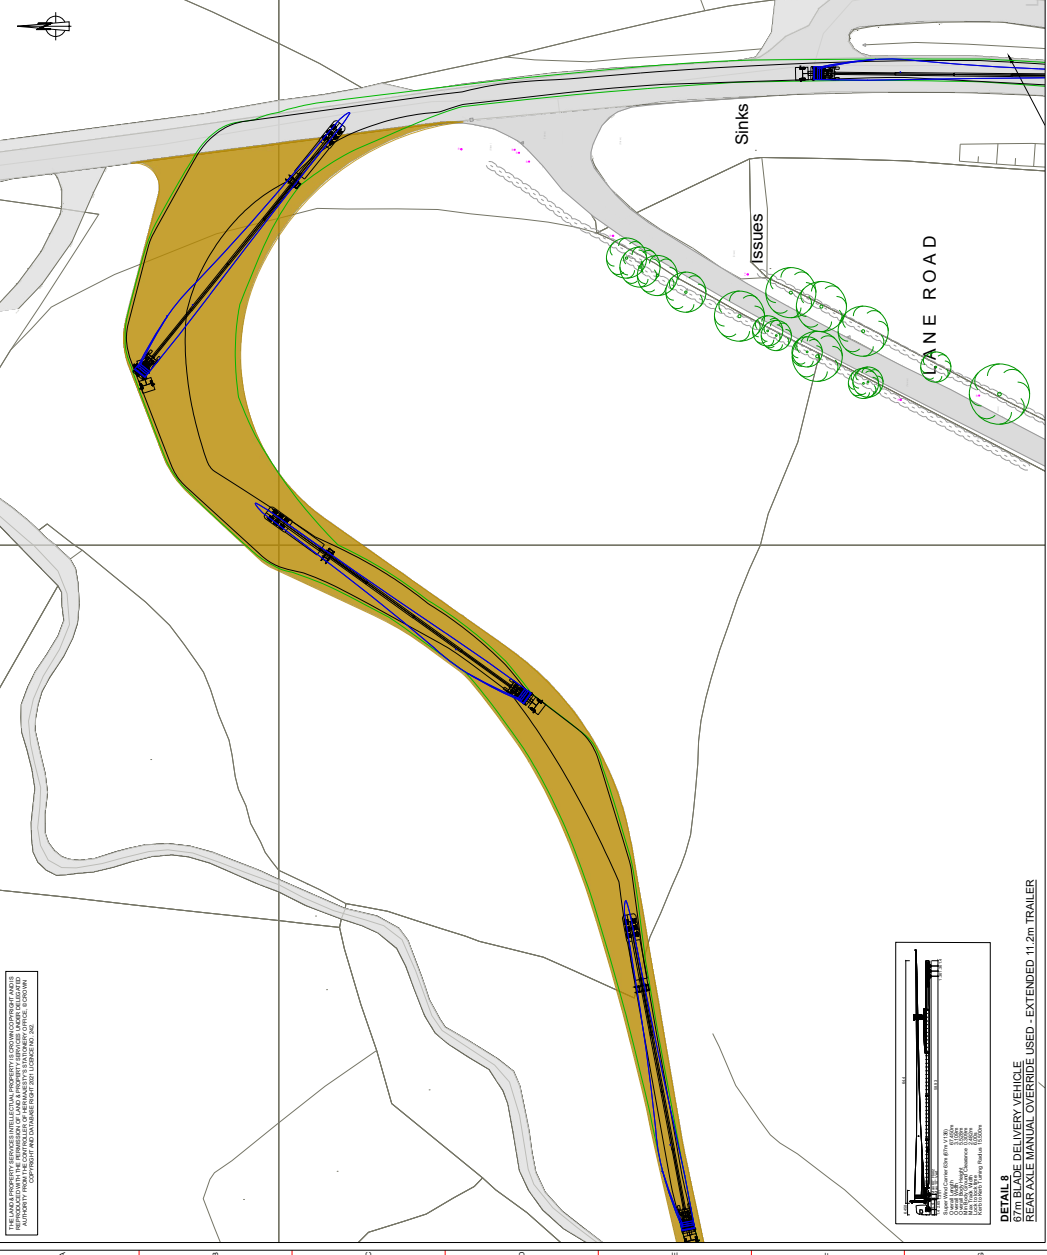

DETAIL B
REAR AXLE MANUAL OVER-RIDE USED - EXTENDED 11.2m TRAILER

THIS DRAWING IS THE PROPERTY OF RES AND WILL BE REPRODUCED OR TRANSMITTED IN ANY FORM OR BY ANY MEANS, WITHOUT PERMISSION IN WRITING FROM RES.